



LOWER VILLAGE PAVING - PHASE 1
HANOVER ROADWAY IMPROVEMENTS (BASE BID)
SITUATED IN THE VILLAGE OF HANOVER
LICKING COUNTY OHIO

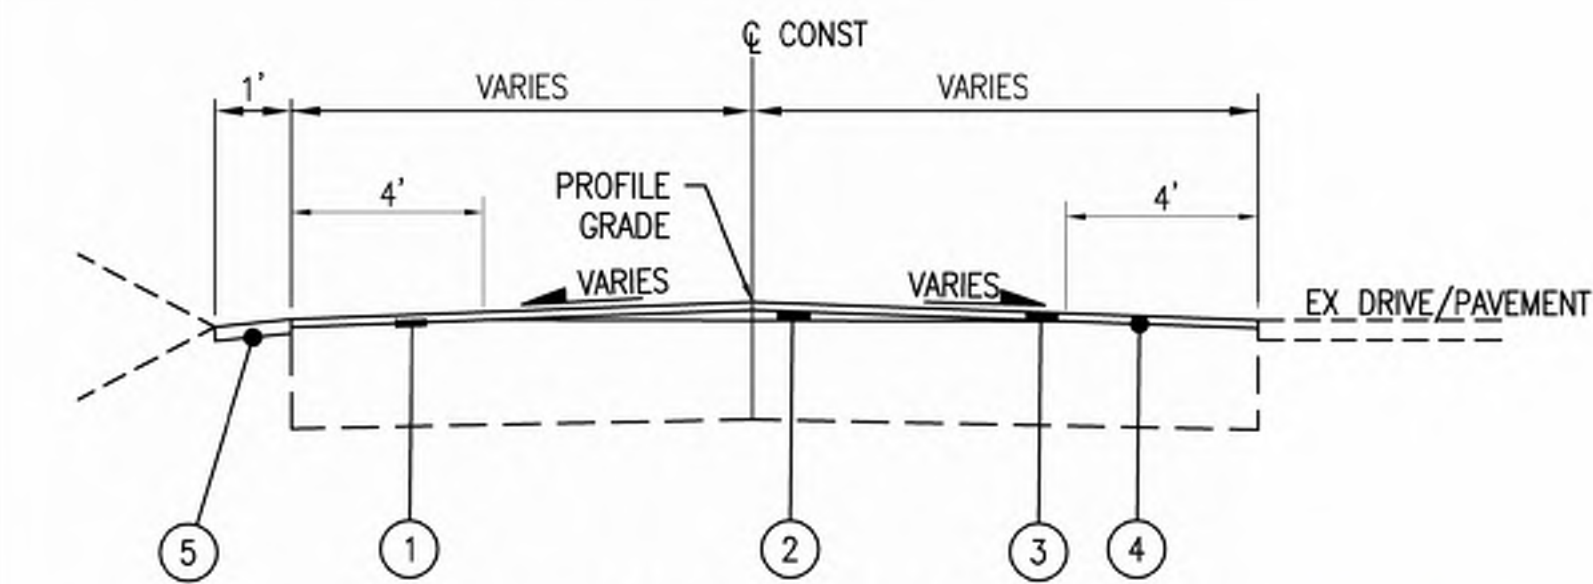

RESURFACING SECTION

- ① ITEM 254 - PARTIAL PAVEMENT PLANING, ASPHALT CONCRETE, AS PER PLAN (SEE NOTE)
- ② ITEM 441 - 0.50" ASPHALT CONCRETE INTERMEDIATE COURSE, TYPE 1, AVERAGE OF 0.50"
- ③ ITEM 441 - 1.50" ASPHALT CONCRETE SURFACE COURSE, TYPE 1, (449) PG64-22
- ④ ITEM 407 - NON-TRACKING TACK COAT @ 0.075 GAL/SY
- ⑤ ITEM 617 - 2" COMPACTED AGGREGATE

NOTE: THE CONTRACTOR SHALL PERFORM A 4 FT WIDE PAVEMENT PLANING 1 1/2" AT THE EDGES OF THE ROADWAY AND TAPERED 0" AT 4 FT IN ORDER TO PROVIDE A SMOOTH TRANSITION FROM THE DRIVEWAYS TO THE NEW ASPHALT.

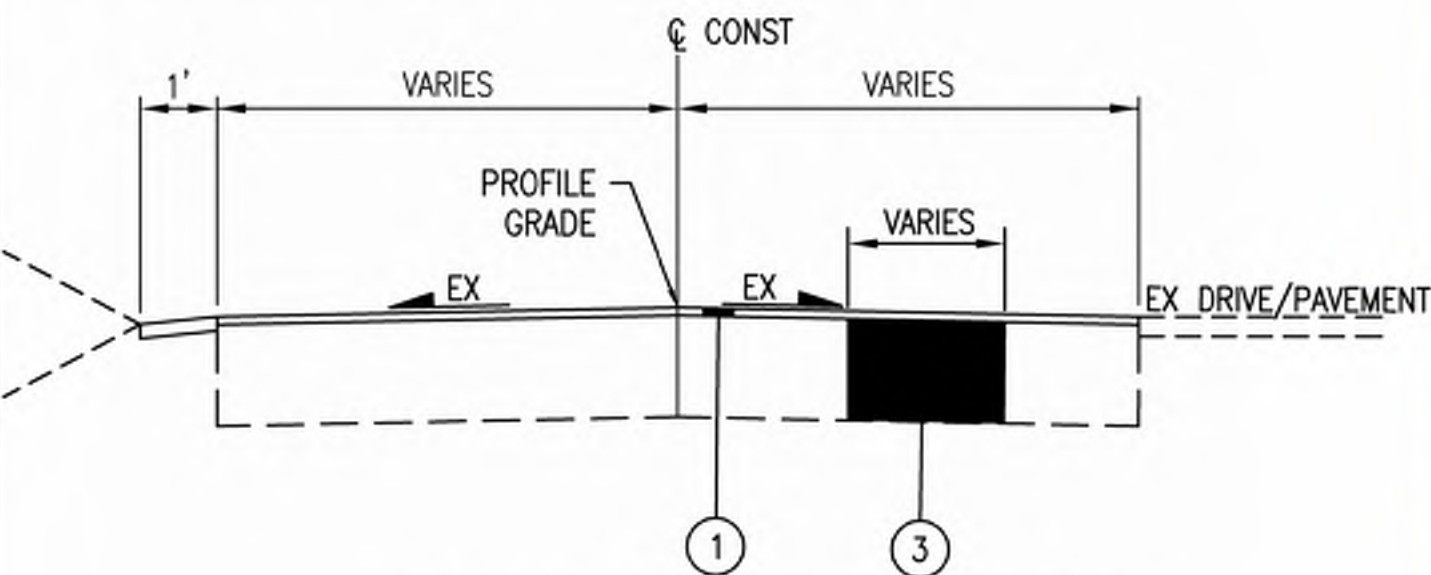


FULL DEPTH PAVEMENT REPAIR SECTION

- ① SEE RESURFACING SECTION ABOVE
- ② ITEM 253 - FULL DEPTH PAVEMENT REPAIR, AS PER PLAN
 - ITEM 301 - 6" ASPHALT CONCRETE BASE, PG64-22
 - ITEM 407 - NON-TRACKING TACK COAT @ 0.075 GAL/SY
 - ITEM 441 - 1.50" ASPHALT CONCRETE INTERMEDIATE COURSE, TYPE 2, (449) PG64-22

LEGEND

- LOWER VILLAGE PAVING - PHASE 1 (BASE BID)
- LOWER VILLAGE PAVING - PHASE 1 (ALTERNATE #1 BID)

STANDARD CONSTRUCTION DRAWINGS	
ODOT BP - 3.1	ODOT MT - 97.11
ODOT HW-1.1	ODOT MT - 101.60
ODOT CB-2-2B	
THE CURRENT STANDARD SPECIFICATIONS OF THE STATE OF OHIO, DEPARTMENT OF TRANSPORTATION, AS WELL AS THE MANUFACTURERS RECOMMENDATIONS FOR INSTALLATION SHALL GOVERN THE MATERIALS AND WORKMANSHIP TO COMPLETE THE IMPROVEMENT'S SET FORTH IN THESE PLANS.	

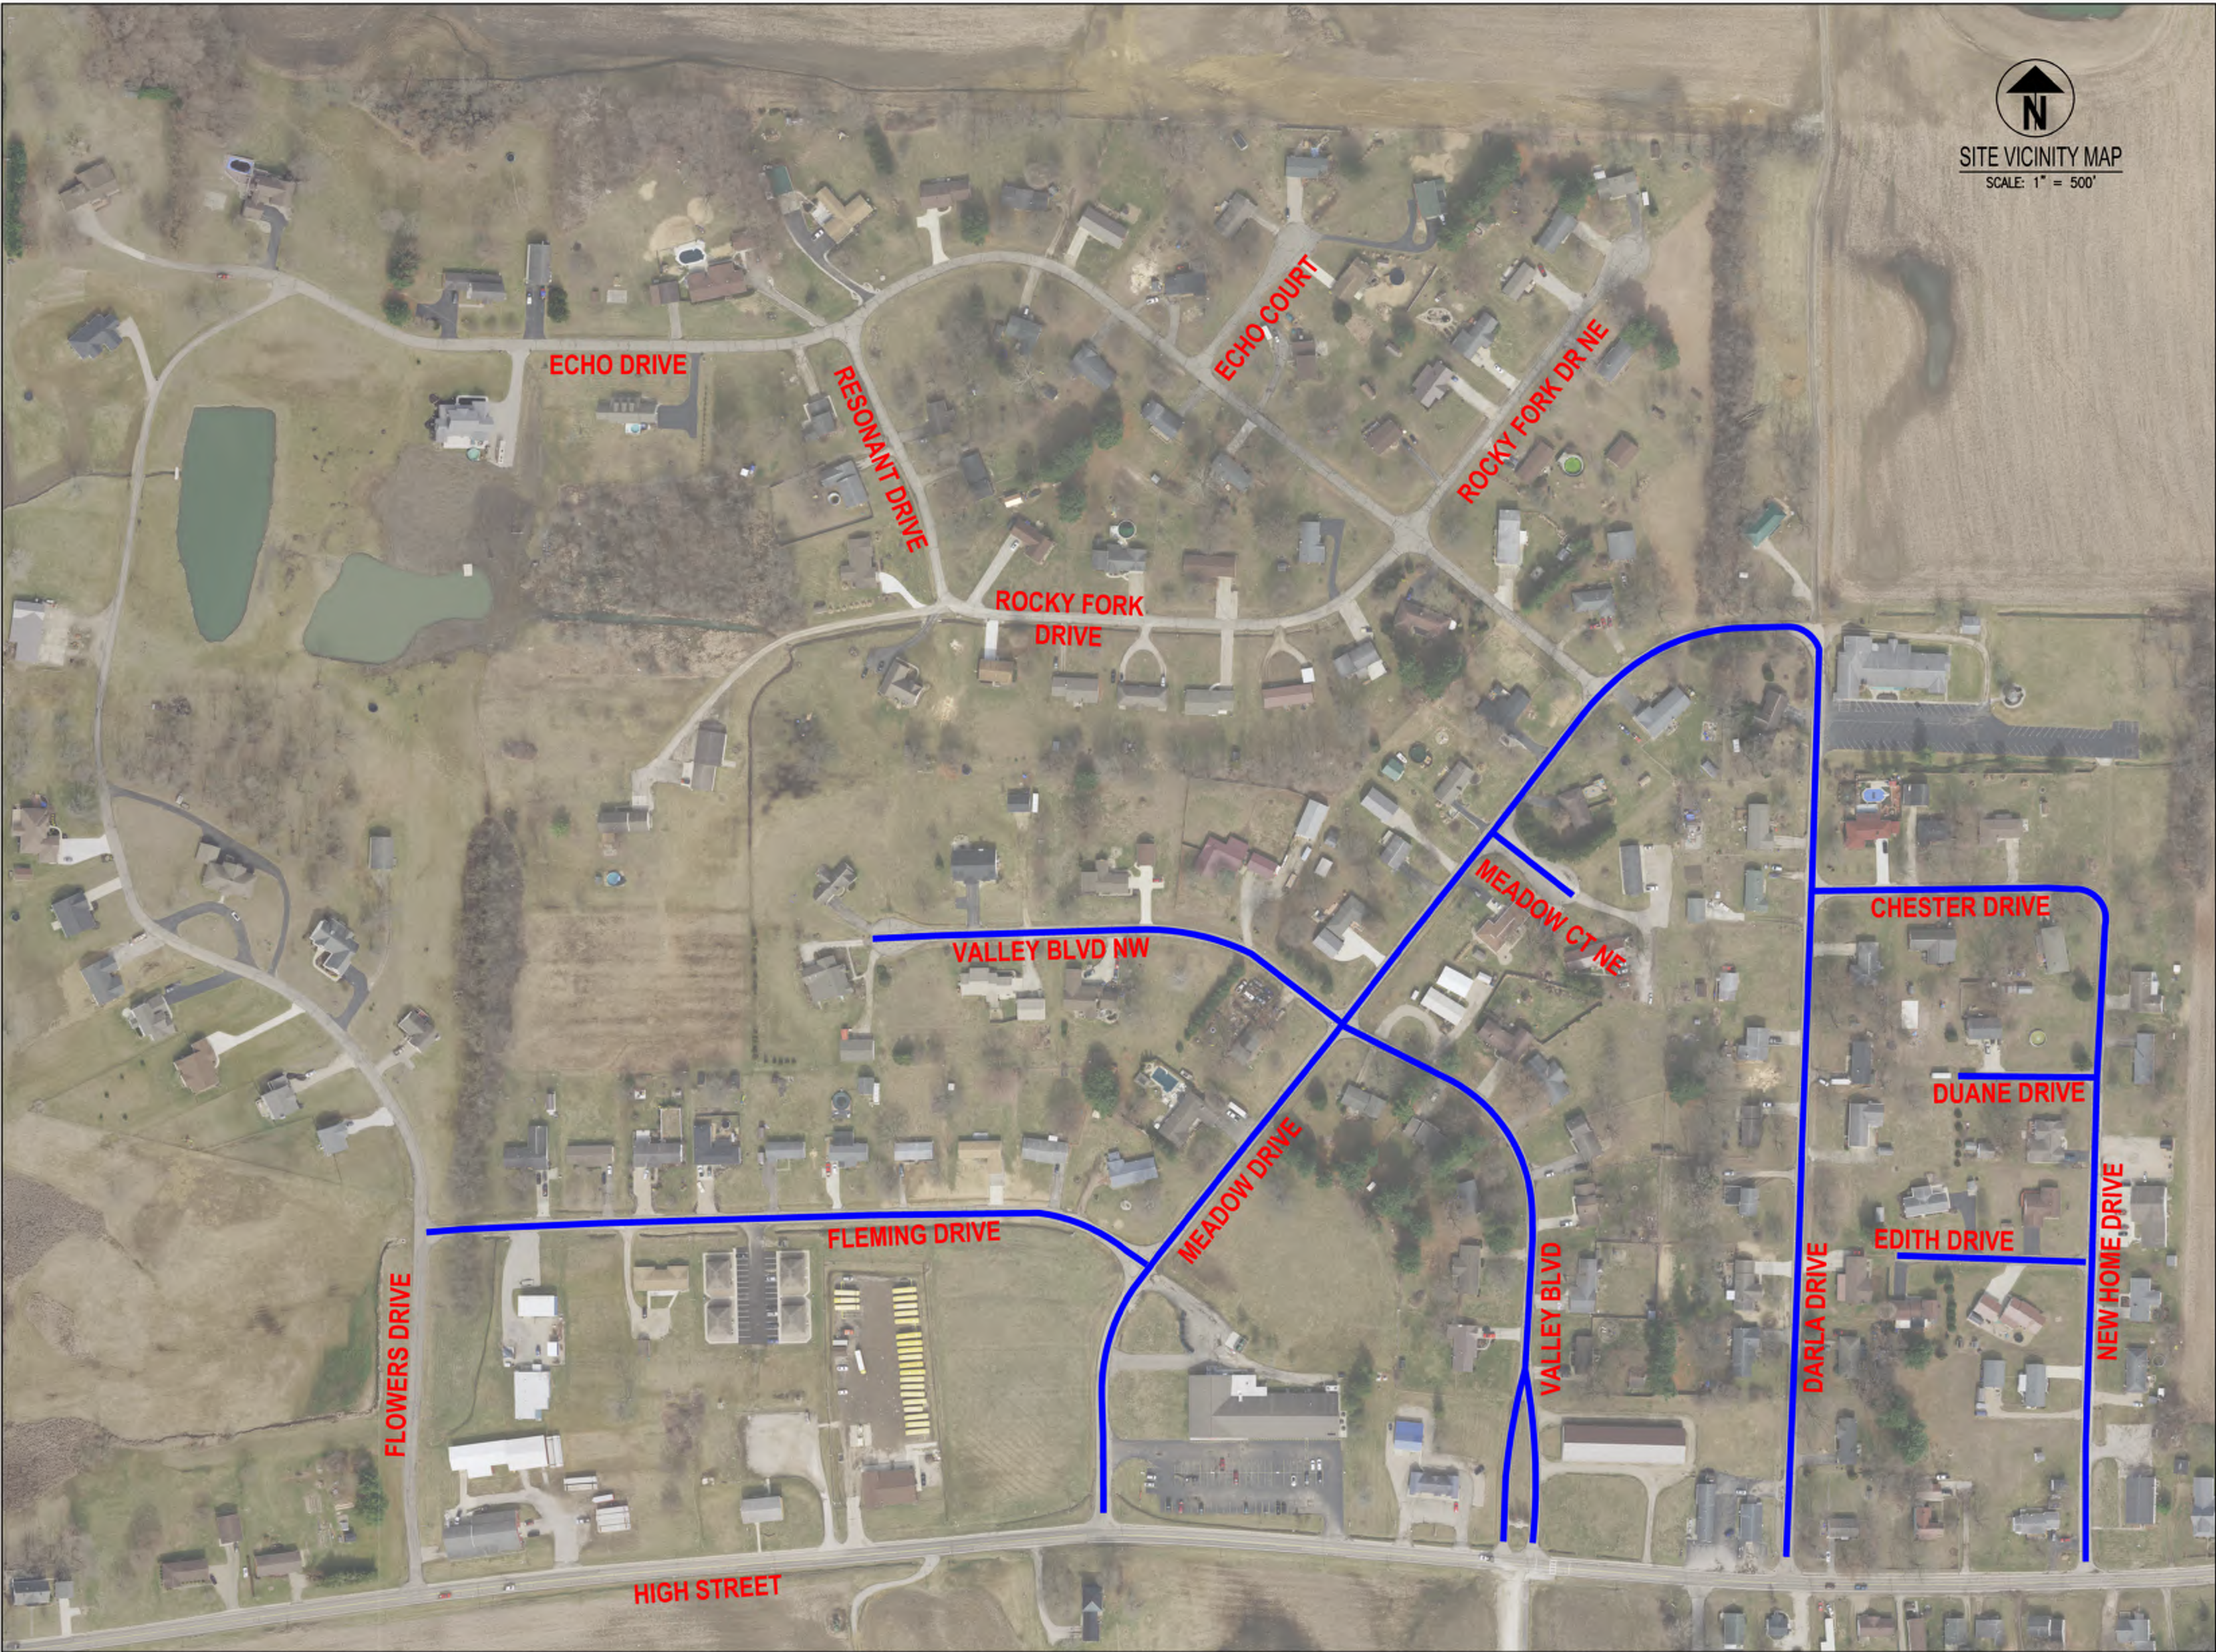

DRAWN MRO	CHECKED SCE	DATE 5/17/2024
--------------	----------------	-------------------

DATE	PLAN	ISSUE/REVISION

NO.	DATE	PLAN	ISSUE/REVISION

LOWER VILLAGE PAVING - PHASE 1
HANOVER ROADWAY IMPROVEMENTS (ALT #1 BID)
SITUATED IN THE VILLAGE OF HANOVER
LICKING COUNTY OHIO

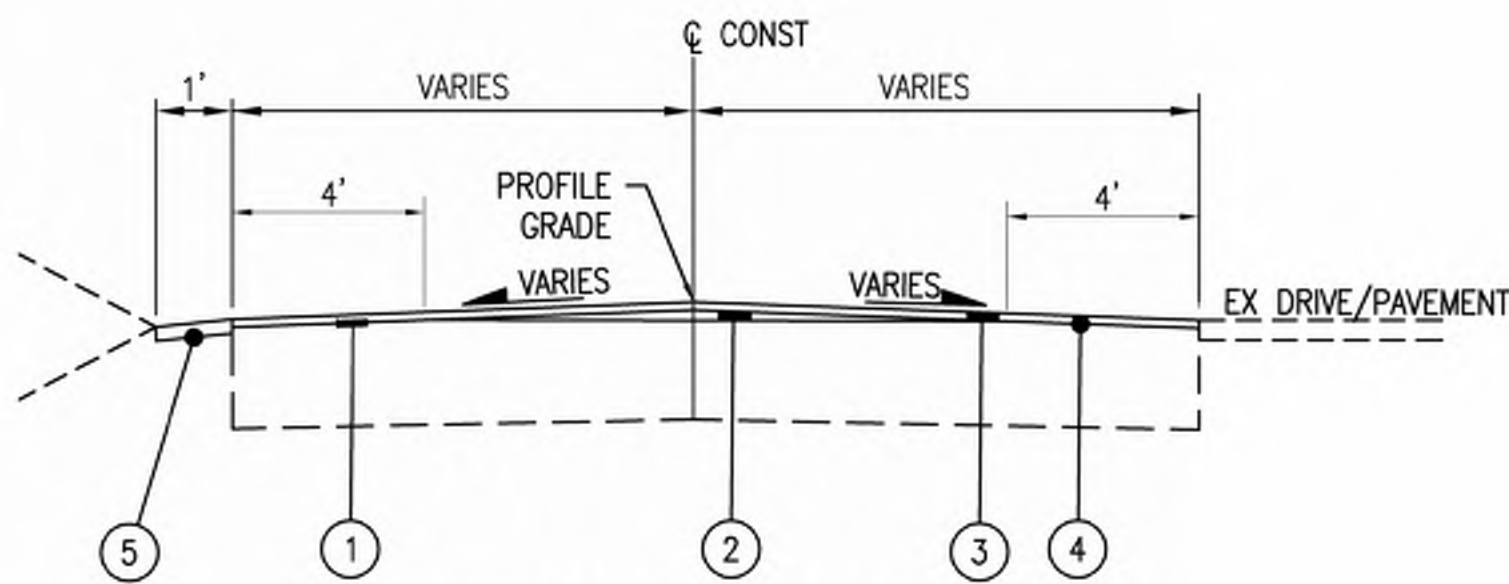

RESURFACING SECTION

- ① ITEM 254 - PARTIAL PAVEMENT PLANING, ASPHALT CONCRETE, AS PER PLAN (SEE NOTE)
- ② ITEM 441 - 0.50" ASPHALT CONCRETE INTERMEDIATE COURSE, TYPE 1, AVERAGE OF 0.50"
- ③ ITEM 441 - 1.50" ASPHALT CONCRETE SURFACE COURSE, TYPE 1, (449) PG64-22
- ④ ITEM 407 - NON-TRACKING TACK COAT @ 0.075 GAL/SY
- ⑤ ITEM 617 - 2" COMPACTED AGGREGATE

NOTE: THE CONTRACTOR SHALL PERFORM A 4 FT WIDE PAVEMENT PLANING 1 1/2" AT THE EDGES OF THE ROADWAY AND TAPERED 0" AT 4 FT IN ORDER TO PROVIDE A SMOOTH TRANSITION FROM THE DRIVEWAYS TO THE NEW ASPHALT.

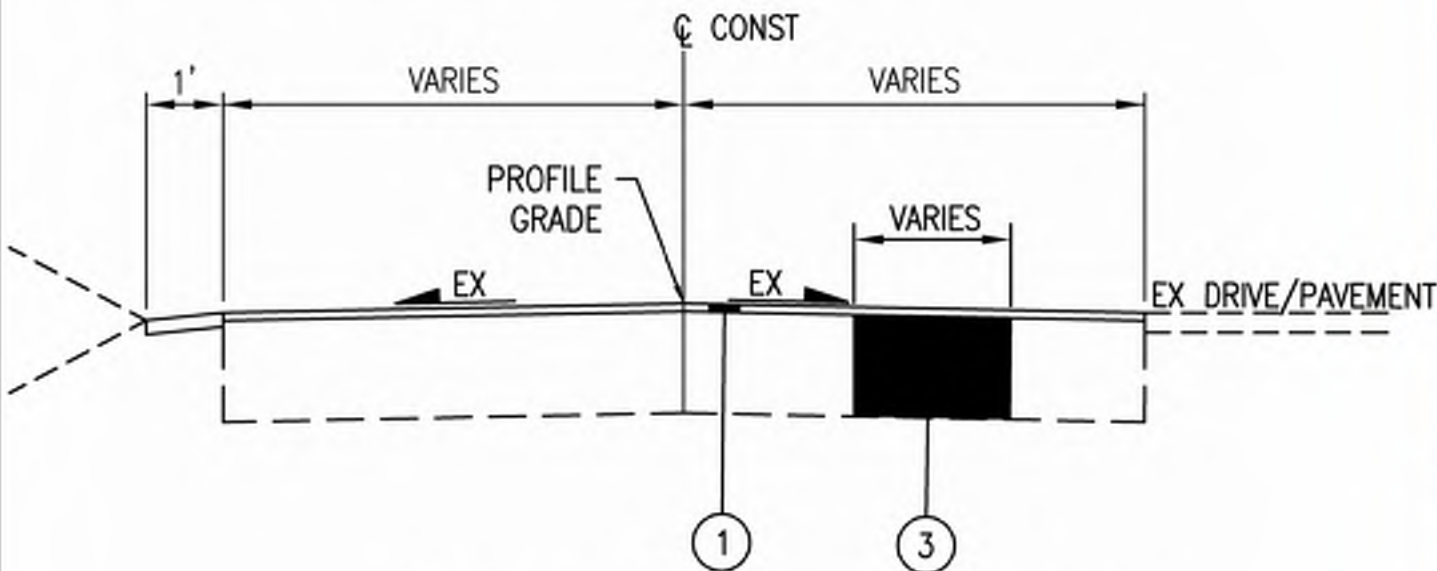

FULL DEPTH PAVEMENT REPAIR SECTION

- ① SEE RESURFACING SECTION ABOVE
- ② ITEM 253 - FULL DEPTH PAVEMENT REPAIR, AS PER PLAN
 - ITEM 301 - 6" ASPHALT CONCRETE BASE, PG64-22
 - ITEM 407 - NON-TRACKING TACK COAT @ 0.075 GAL/SY
 - ITEM 441 - 1.50" ASPHALT CONCRETE INTERMEDIATE COURSE, TYPE 2, (449) PG64-22

LEGEND

- LOWER VILLAGE PAVING - PHASE 1 (BASE BID)
- LOWER VILLAGE PAVING - PHASE 1 (ALTERNATE #1 BID)

STANDARD CONSTRUCTION DRAWINGS

ODOT BP - 3.1	ODOT MT - 97.11
ODOT HW-1.1	ODOT MT - 101.60
ODOT CB-2-2B	

THE CURRENT STANDARD SPECIFICATIONS OF THE STATE OF OHIO, DEPARTMENT OF TRANSPORTATION, AS WELL AS THE MANUFACTURERS RECOMMENDATIONS FOR INSTALLATION SHALL GOVERN THE MATERIALS AND WORKMANSHIP TO COMPLETE THE IMPROVEMENTS SET FORTH IN THESE PLANS.



NO.	DATE	PLAN ISSUE/REVISION	DRAWN WRO	CHECKED SCE	DATE
-----	------	---------------------	-----------	-------------	------

					5/17/2024
--	--	--	--	--	-----------

verdantas
1555 WEST MAIN STREET
NEWARK, OH 43055-3839
TEL. 740.344.5451


LOWER VILLAGE PAVING - PHASE 1
VILLAGE OF HANOVER, OHIO
ROADWAY IMPROVEMENTS (ALT #1 BID)

JOB NUMBER:
22745

2
3

9/19/2024 11:48 AM z:\project files\p-h\hanover\22745 - 2024 hanover paving\od\initials\hanover drainage exhibit.dwg morr


STANDARD CONSTRUCTION DRAWINGS	
ODOT BP - 3.1	ODOT MT - 97.11
ODOT HW-1.1	ODOT MT - 101.60
ODOT CB-2-2B	
THE CURRENT STANDARD SPECIFICATIONS OF THE STATE OF OHIO, DEPARTMENT OF TRANSPORTATION, AS WELL AS THE MANUFACTURERS RECOMMENDATIONS FOR INSTALLATION SHALL GOVERN THE MATERIALS AND WORKMANSHIP TO COMPLETE THE IMPROVEMENTS SET FORTH IN THESE PLANS.	

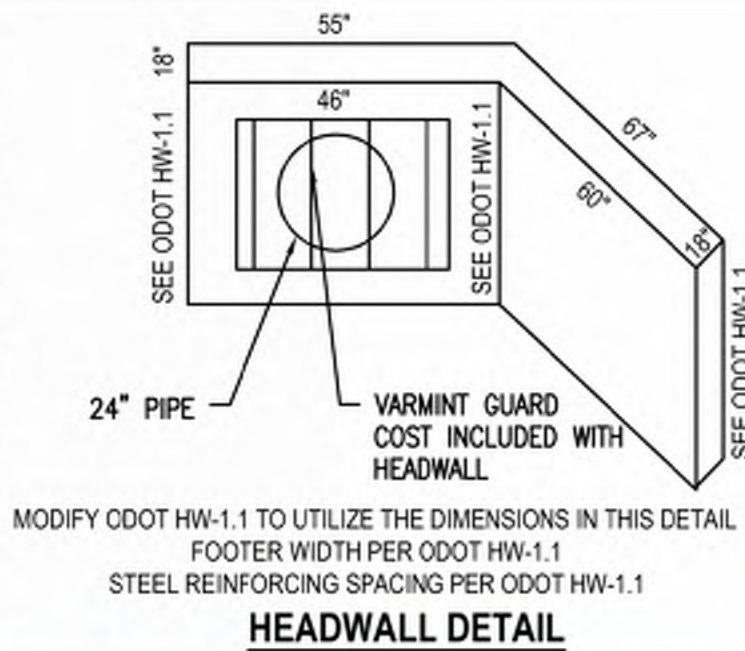

LOWER VILLAGE PAVING - PHASE 1

HANOVER DRAINAGE IMPROVEMENTS

SITUATED IN THE VILLAGE OF HANOVER
LICKING COUNTY OHIO

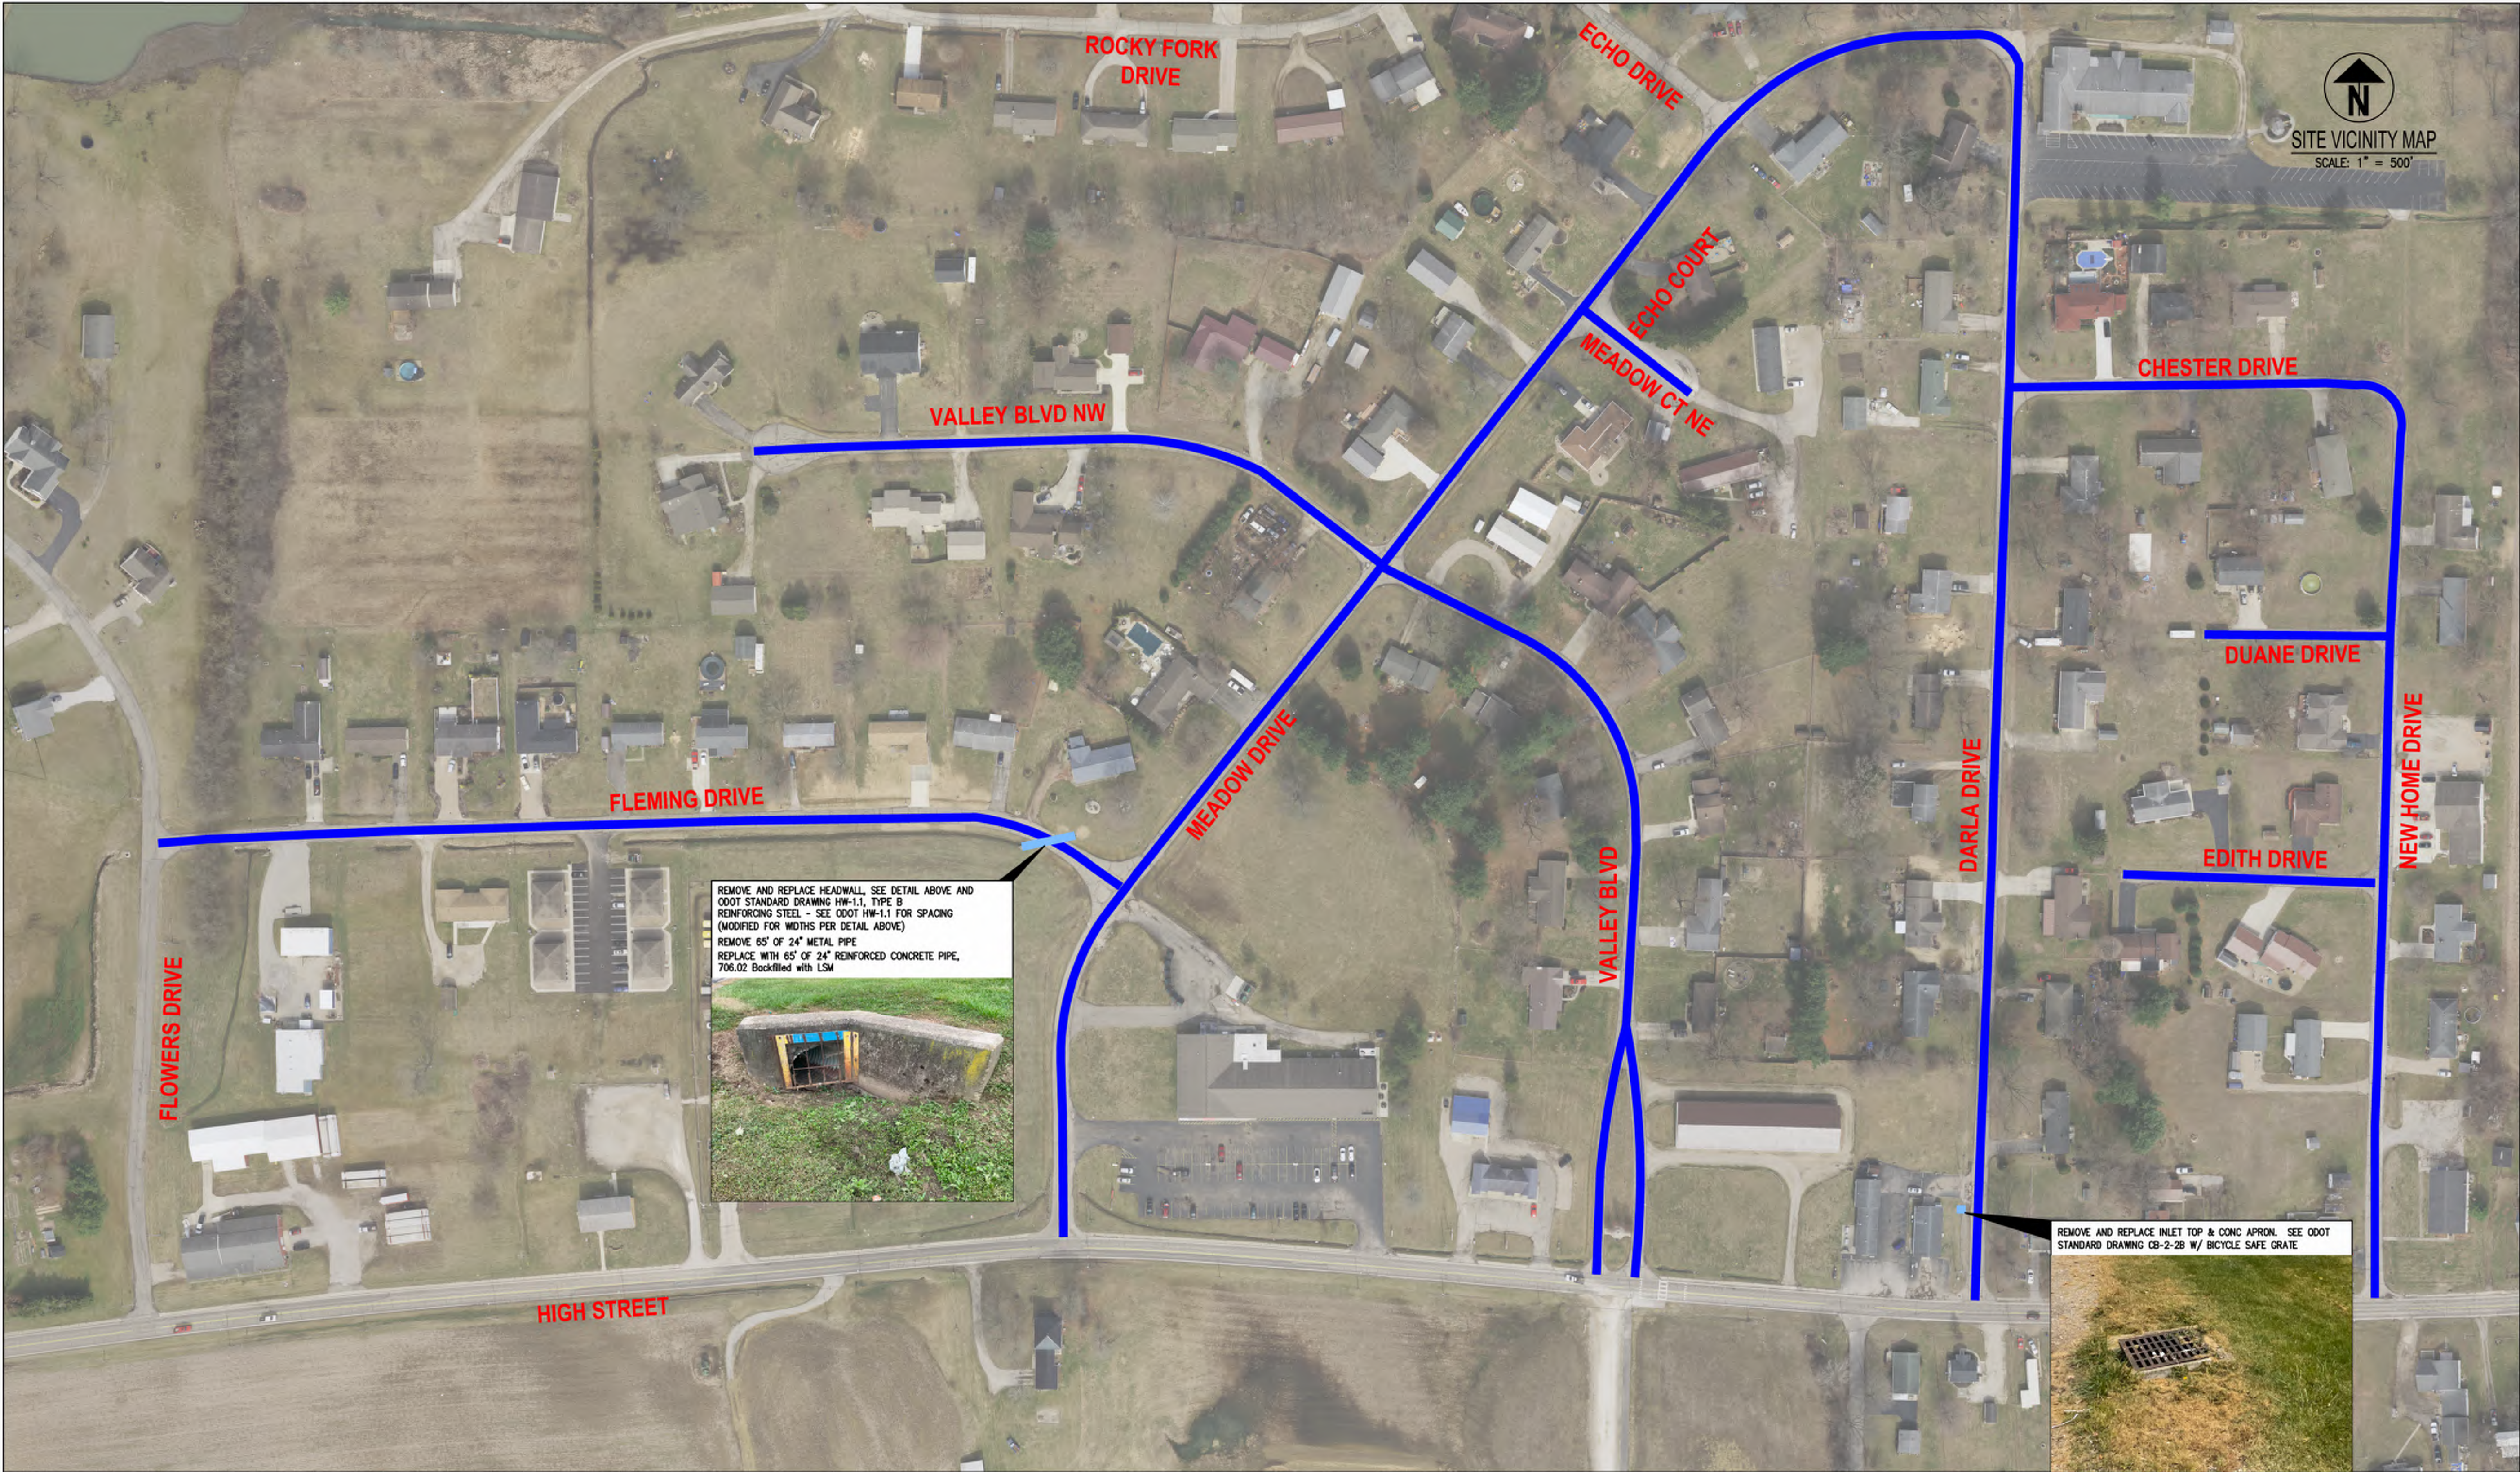

<div><div>LOWER VILLAGE PAVING - PHASE 1</div><div>VILLAGE OF HANOVER, OHIO</div><div>DRAINAGE IMPROVEMENTS</div></div> <div>JOB NUMBER: 22745</div> <div><div>3</div><div>3</div></div>		<div><div>verdantas</div><div>1555 WEST MAIN STREET NEWARK, OH 43055-3939 TEL. 740.344.5451</div></div>		NO.		PLAN ISSUE/REVISION		DATE		DRAWN MRO			
												CHECKED SCE	
												DATE	
												5/17/2024	